
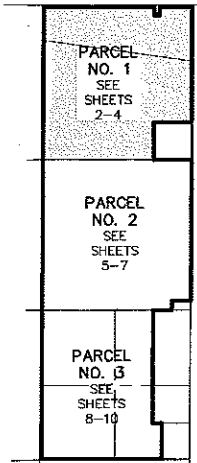


# ALTA/ACSM LAND TITLE SURVEY

A PORTION OF SECTION 2, TOGETHER WITH A PORTION OF SECTION 11, TOGETHER WITH A PORTION OF SECTION 14, TOWNSHIP 20 NORTH, RANGE 18 WEST OF THE GILA AND SALT RIVER BASE MERIDIAN, MOHAVE COUNTY, ARIZONA.


PARCEL NO. 1 AERIAL TOPO

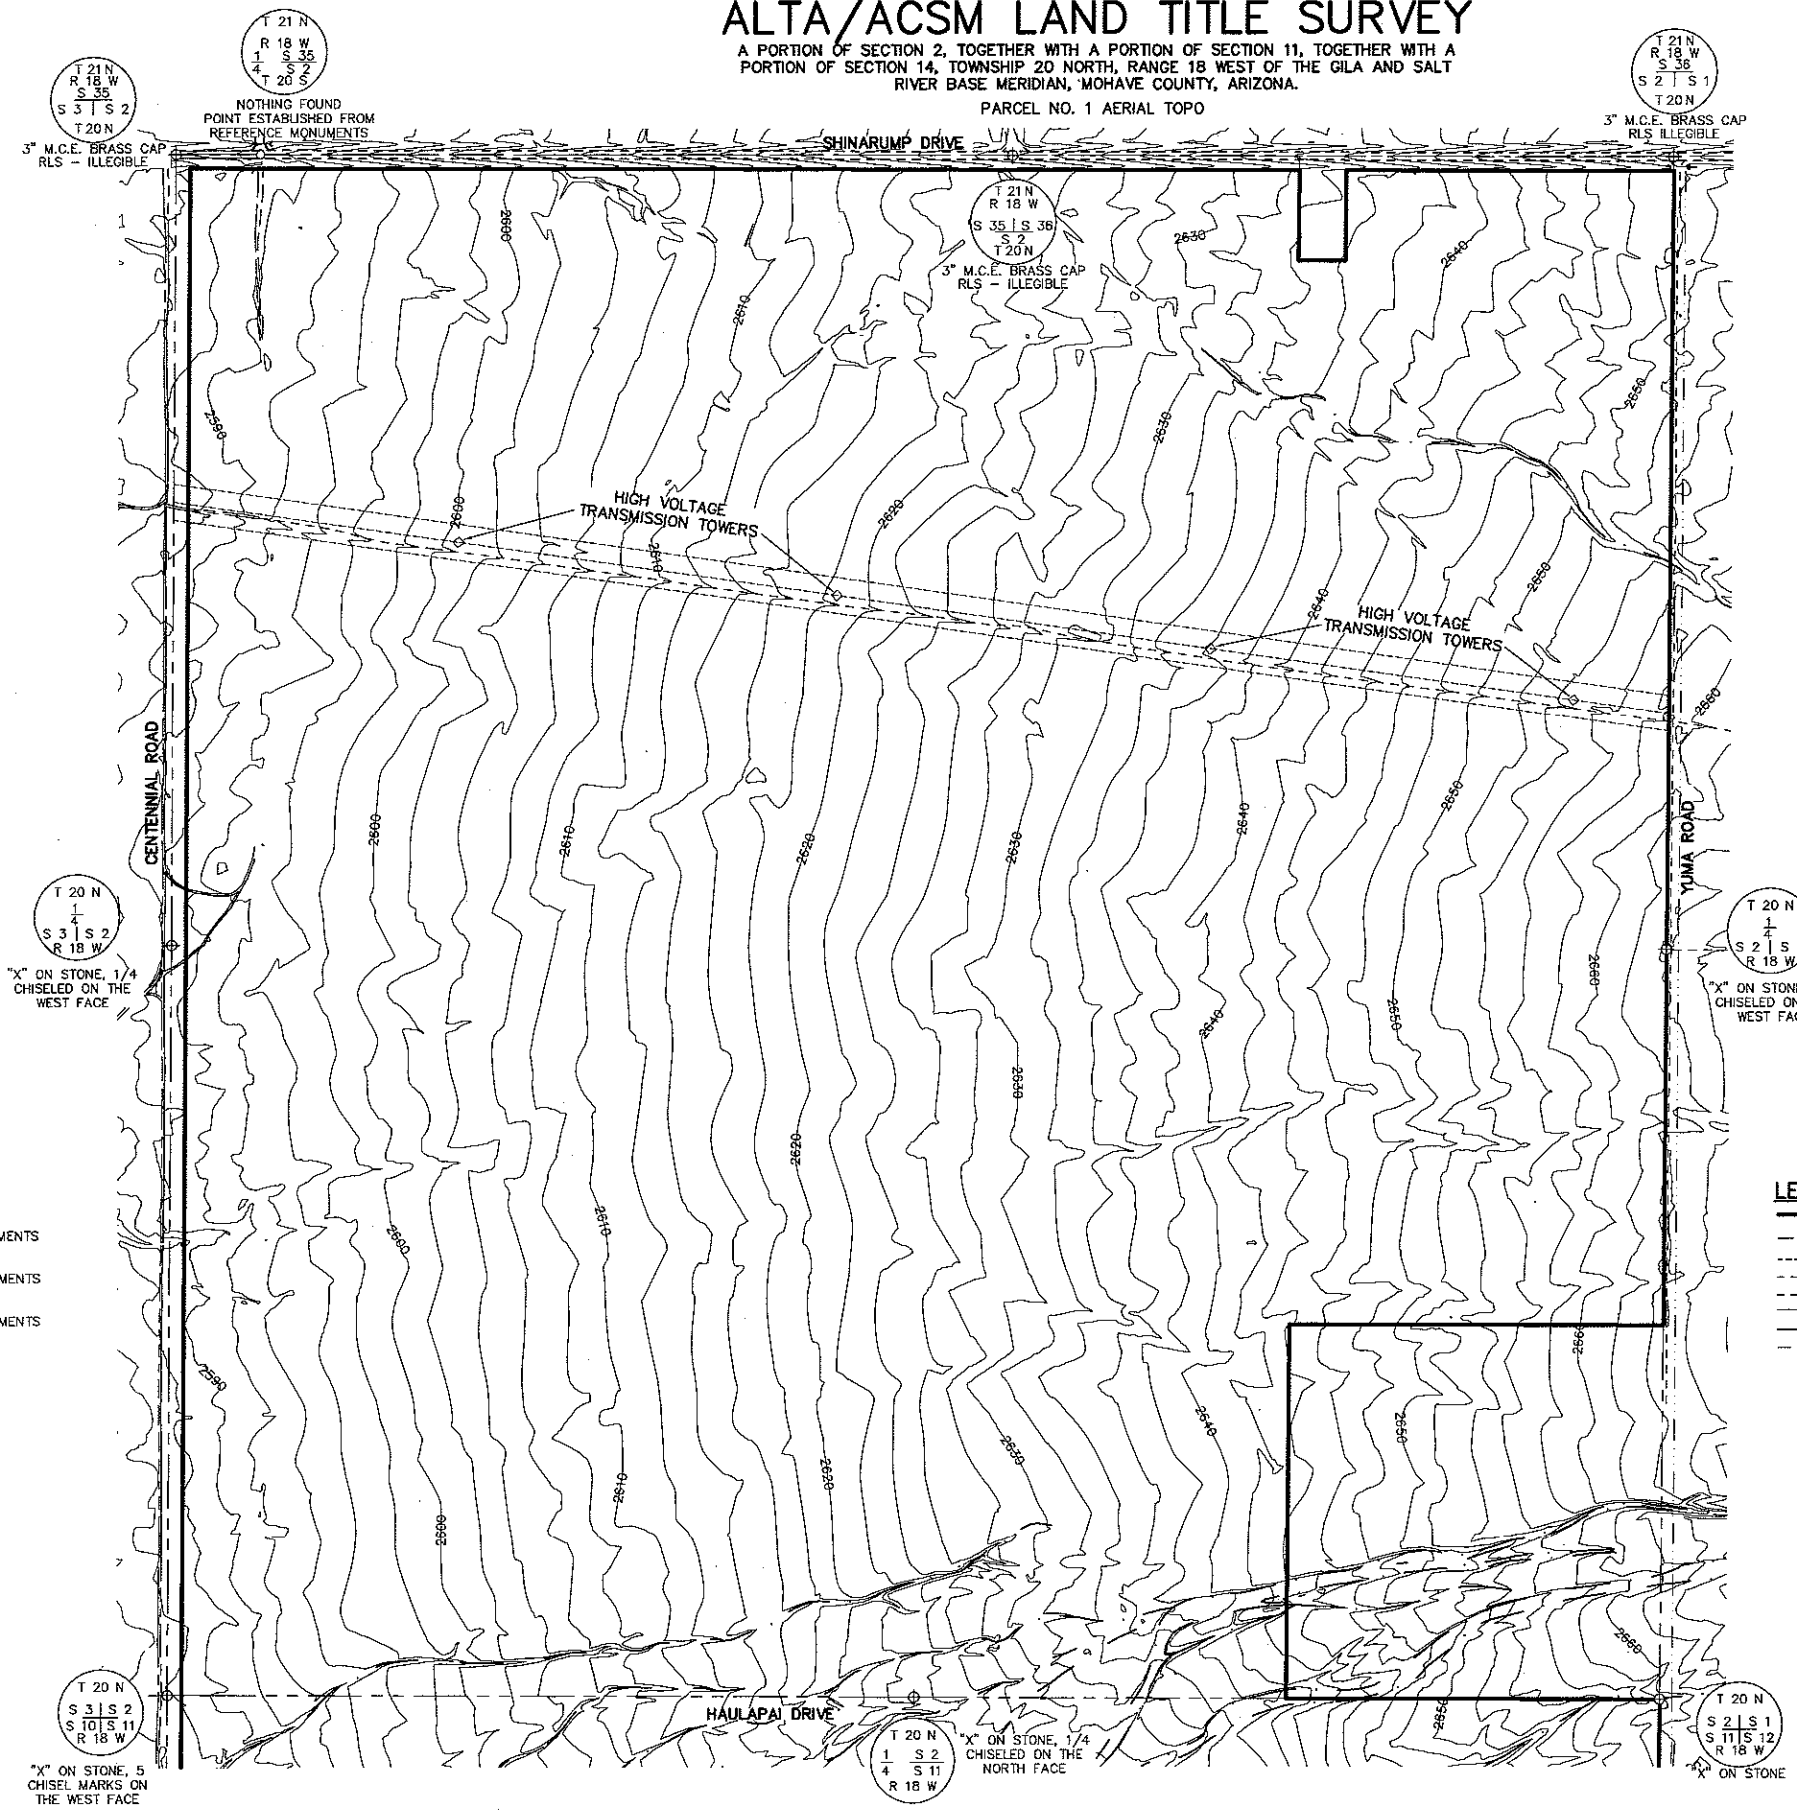

KEY MAP  
NOT TO SCALE

## SHEET INDEX:

1. COVER SHEET
2. PARCEL NO. 1 BOUNDARY AND EASEMENTS
3. PARCEL NO. 1 AERIAL TOPO
4. PARCEL NO. 1 AERIAL PHOTO
5. PARCEL NO. 2 BOUNDARY AND EASEMENTS
6. PARCEL NO. 2 AERIAL TOPO
7. PARCEL NO. 2 AERIAL PHOTO
8. PARCEL NO. 3 BOUNDARY AND EASEMENTS
9. PARCEL NO. 3 AERIAL TOPO
10. PARCEL NO. 3 AERIAL PHOTO

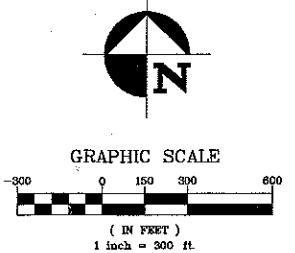

## LEGEND

- SUBDIVISION BOUNDARY LINE
- ADJACENT PROPERTY LINE
- EASEMENT LINE
- DIRT ROAD
- PAVED ROAD
- SECTIONAL SUBDIVISION LINE
- FLOW LINE OF NATURAL WASH
- DEDICATED RIGHT-OF-WAY
- FOUND PUBLIC LAND CORNER
- NOTHING FOUND UNLESS OTHERWISE DESCRIBED
- MOHAVE COUNTY ENGINEERING DEPARTMENT



**Stanley Consultants Inc.**

5825 S. Eastern Avenue, Suite 200  
Phoenix, Arizona 85042  
(602) 369-0336 Fax (602) 369-9733  
www.stanleygroup.com

ALTA/ACSM LAND TITLE SURVEY  
FOR RHODES HOMES ARIZONA

MOHAVE  
ARIZONA

JOB TITLE

DWG NAME  
YANDEL-ALTA

JOB NO.  
17715.80.12

SHEET 3 OF 10



# ALTA/ACSM LAND TITLE SURVEY

A PORTION OF SECTION 2, TOGETHER WITH A PORTION OF SECTION 11, TOGETHER WITH A PORTION OF SECTION 14, TOWNSHIP 20 NORTH, RANGE 18 WEST OF THE GILA AND SALT RIVER BASE MERIDIAN, MOHAVE COUNTY, ARIZONA.

PARCEL NO. 1 AERIAL PHOTO

T 21 N  
R 18 W  
S 31 S 2  
T 20 N

3" M.C.E. BRASS CAP  
R.L.S. ILLEGIBLE

T 21 N  
R 18 W  
S 21 S 1  
T 20 N


3" M.C.E. BRASS CAP  
R.L.S. ILLEGIBLE

T 21 N  
R 18 W  
S 31 S 36  
T 20 N

3" M.C.E. BRASS CAP  
R.L.S. ILLEGIBLE



GRAPHIC SCALE

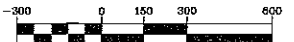

( IN FEET )

1 inch = 300 ft.

## NOTES:

1. DATE OF AERIAL PHOTOGRAPH: JANUARY OF 2005
2. IMAGES HEREON APPEAR SHIFTED DUE TO THE INHERENT QUALITIES OF THE AERIAL PHOTOGRAPHY. REFER TO SHEETS 3, 6, AND 9 FOR MEASUREMENTS FROM THE PROPERTY LINE TO THE IMPROVEMENTS NEAR THE BOUNDARY.
3. THIS PHOTO IS FOR REFERENCE ONLY. REFER TO SHEET 1, 2, 5, AND 8 FOR THE BOUNDARY AND EASEMENT INFORMATION.
4. APPROXIMATE SCALE IS 1" = 300'

## LEGEND

- SUBDIVISION BOUNDARY LINE
- ADJACENT PROPERTY LINE
- EASEMENT LINE
- DIRT ROAD
- PAVED ROAD
- SECTIONAL SUBDIVISION LINE
- FLOW LINE OF NATURAL WASH
- DEDICATED RIGHT-OF-WAY
- FOUND PUBLIC LAND CORNER
- NOTHING FOUND UNLESS OTHERWISE DESCRIBED
- MOHAVE COUNTY ENGINEERING DEPARTMENT

PARCEL NO. 1  
SEE SHEETS 2-4

PARCEL NO. 2  
SEE SHEETS 5-7

PARCEL NO. 3  
SEE SHEETS 8-10

KEY MAP  
NOT TO SCALE

T 20 N  
S 31 S 2  
R 18 W

"X" ON STONE, 1/4  
CHISELED ON THE  
WEST FACE

T 20 N  
S 21 S 1  
R 18 W

"X" ON STONE, 1/4  
CHISELED ON THE  
WEST FACE

## SHEET INDEX:

1. COVER SHEET
2. PARCEL NO. 1 BOUNDARY AND EASEMENTS
3. PARCEL NO. 1 AERIAL PHOTO
4. PARCEL NO. 1 AERIAL PHOTO
5. PARCEL NO. 2 BOUNDARY AND EASEMENTS
6. PARCEL NO. 2 AERIAL PHOTO
7. PARCEL NO. 2 AERIAL PHOTO
8. PARCEL NO. 3 BOUNDARY AND EASEMENTS
9. PARCEL NO. 3 AERIAL PHOTO
10. PARCEL NO. 3 AERIAL PHOTO

T 20 N  
S 31 S 2  
S 10 S 11  
R 18 W

"X" ON STONE, 5  
CHISEL MARKS ON  
THE WEST FACE

T 20 N  
S 11 S 12  
R 18 W

"X" ON STONE, 1/4  
CHISELED ON THE  
NORTH FACE

T 20 N  
S 21 S 1  
S 11 S 12  
R 18 W

"X" ON STONE



Stanley Consultants Inc.


5820 S. Eastern Avenue, Suite 200  
Las Vegas, Nevada 89119  
(702) 369-9733  
www.stanleyconsultants.com

ALTA/ACSM LAND TITLE SURVEY  
FOR RHODES HOMES ARIZONA

MOHAVE  
SHEET 4 OF 10



### PARCEL NO. 2 BOUNDARY AND EASEMENTS

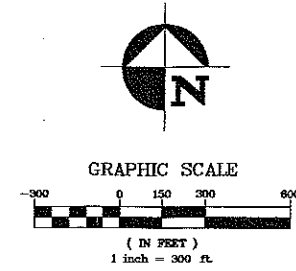

SUBDIVISION BOUNDARY LINE  
 ADJACENT PROPERTY LINE  
 EASEMENT LINE  
 DIRT ROAD  
 PAVED ROAD  
 SECTIONAL SUBDIVISION LINE  
 FLOW LINE OF NATURAL WASH  
 DEDICATED RIGHT-OF-WAY  
 FOUND PUBLIC LAND CORNER  
 ○  
 M.C.E.  
 NOTHING FOUND UNLESS OTHERWISE DESCRIBED  
 MOHAVE COUNTY ENGINEERING DEPARTMENT

DWG NAME  
YANDEL-ALTA

JOB NO.  
17715.80.12

SHEET 5 OF 10

# ALTA/ACSM LAND TITLE SURVEY

A PORTION OF SECTION 2, TOGETHER WITH A PORTION OF SECTION 11, TOGETHER WITH A PORTION OF SECTION 14, TOWNSHIP 20 NORTH, RANGE 18 WEST OF THE GILA AND SALT RIVER BASE MERIDIAN, MOHAVE COUNTY, ARIZONA.

PARCEL NO. 2 AERIAL TOPO

T 20 N  
S 3 | S 2  
S 10 | S 11  
R 18 W


"X" ON STONE, 5  
CHISEL MARKS ON  
THE WEST FACE

T 20 N  
1 | S 2  
4 | S 11  
R 18 W

"X" ON STONE, 1/4  
CHISELED ON THE  
NORTH FACE

T 20 N  
S 2 | S 1  
S 11 | S 12  
R 18 W

"X" ON STONE

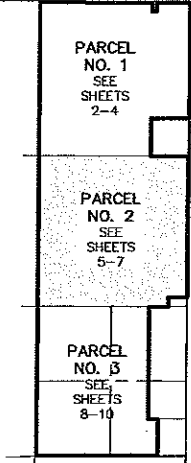

T 20 N  
1 | S 11  
S 10 | S 11  
R 18 W

"X" ON STONE, 1/4  
CHISELED ON THE  
WEST FACE

T 20 N  
1 | S 11  
S 10 | S 11  
R 18 W

NOTHING FOUND

T 20 N  
S 10 | S 11  
S 15 | S 14  
R 18 W

"X" ON STONE, 4  
CHISEL MARKS ON  
THE SOUTH FACE

T 20 N  
1 | S 11  
4 | S 14  
R 18 W

"X" ON STONE, 1/4  
CHISELED ON THE  
NORTH FACE

T 20 N  
S 11 | S 12  
S 14 | S 13  
R 18 W

"X" ON STONE



GRAPHIC SCALE



( IN FEET )

1 inch = 300 ft.

## LEGEND

- SUBDIVISION BOUNDARY LINE
- ADJACENT PROPERTY LINE
- EASEMENT LINE
- DIRT ROAD
- PAVED ROAD
- SECTIONAL SUBDIVISION LINE
- FLOW LINE OF NATURAL WASH
- DEDICATED RIGHT-OF-WAY
- FOUND PUBLIC LAND CORNER
- NOTHING FOUND UNLESS OTHERWISE DESCRIBED
- MOHAVE COUNTY ENGINEERING DEPARTMENT

## SHEET INDEX:

- COVER SHEET
- PARCEL NO. 1 BOUNDARY AND EASEMENTS
- PARCEL NO. 1 AERIAL PHOTO
- PARCEL NO. 1 AERIAL PHOTO
- PARCEL NO. 2 BOUNDARY AND EASEMENTS
- PARCEL NO. 2 AERIAL PHOTO
- PARCEL NO. 2 AERIAL PHOTO
- PARCEL NO. 3 BOUNDARY AND EASEMENTS
- PARCEL NO. 3 AERIAL PHOTO
- PARCEL NO. 3 AERIAL PHOTO

5820 S. Eastern Avenue, Suite 200  
Las Vegas, Nevada 89119  
(702) 369-6386 Fax (702) 369-9783  
www.stanleygroup.com



**Stanley Consultants Inc.**

ALTA/ACSM LAND TITLE SURVEY  
FOR RHODES HOMES ARIZONA

MOHAVE  
ARIZONA

DWG NAME  
YANDEL-ALTA  
JOB NO.  
17715.80.12  
SHEET 6 OF 10



# ALTA/ACSM LAND TITLE SURVEY

A PORTION OF SECTION 2, TOGETHER WITH A PORTION OF SECTION 11, TOGETHER WITH A PORTION OF SECTION 14, TOWNSHIP 20 NORTH, RANGE 18 WEST OF THE GILA AND SALT RIVER BASE MERIDIAN, MOHAVE COUNTY, ARIZONA.

T 20 N  
S 3 | S 2  
S 10 | S 11  
R 18 W


"X" ON STONE, 5  
CHISEL MARKS ON  
THE WEST FACE

T 20 N  
1 S 2  
4 S 11  
R 18 W

"X" ON STONE, 1/4  
CHISELED ON THE  
NORTH FACE

T 20 N  
S 2 | S 1  
S 11 | S 12  
R 18 W

"X" ON STONE

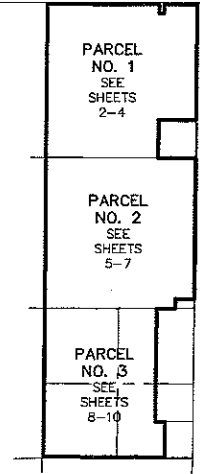

KEY MAP  
NOT TO SCALE

T 20 N  
1 S 11  
S 10 | S 11  
R 18 W

"X" ON STONE, 1/4  
CHISELED ON THE  
WEST FACE

T 20 N  
1 S 11  
S 10 | S 11  
R 18 W

NOTHING FOUND

## SHEET INDEX:

1. COVER SHEET
2. PARCEL NO. 1 BOUNDARY AND EASEMENTS
3. PARCEL NO. 1 AERIAL PHOTO
4. PARCEL NO. 1 AERIAL PHOTO
5. PARCEL NO. 2 BOUNDARY AND EASEMENTS
6. PARCEL NO. 2 AERIAL PHOTO
7. PARCEL NO. 2 AERIAL PHOTO
8. PARCEL NO. 3 BOUNDARY AND EASEMENTS
9. PARCEL NO. 3 AERIAL PHOTO
10. PARCEL NO. 3 AERIAL PHOTO

T 20 N  
S 10 | S 11  
S 15 | S 14  
R 18 W

"X" ON STONE, 4  
CHISEL MARKS ON  
THE SOUTH FACE

T 20 N  
1 S 11  
4 S 14  
R 18 W


"X" ON STONE, 1/4  
CHISELED ON THE  
NORTH FACE

T 20 N  
S 11 | S 12  
S 14 | S 13  
R 18 W

"X" ON STONE



GRAPHIC SCALE

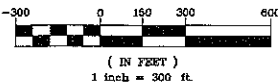

## NOTES:

1. DATE OF AERIAL PHOTOGRAPH: JANUARY OF 2005
2. IMAGES HEREON APPEAR SHIFTED DUE TO THE INHERENT QUALITIES OF THE AERIAL PHOTOGRAPHY. REFER TO SHEETS 3, 6, AND 9 FOR MEASUREMENTS FROM THE PROPERTY LINE TO THE IMPROVEMENTS NEAR THE BOUNDARY.
3. THIS PHOTO IS FOR REFERENCE ONLY. REFER TO SHEET 1, 2, 5, AND 8 FOR THE BOUNDARY AND EASEMENT INFORMATION.
4. APPROXIMATE SCALE IS 1" = 300'

## LEGEND

- SUBDIVISION BOUNDARY LINE
- ADJACENT PROPERTY LINE
- EASEMENT LINE
- DIRT ROAD
- PAVED ROAD
- SECTIONAL SUBDIVISION LINE
- FLOW LINE OF NATURAL WASH
- DEDICATED RIGHT-OF-WAY
- FOUND PUBLIC LAND CORNER
- NOTHING FOUND UNLESS OTHERWISE DESCRIBED
- MOHAVE COUNTY ENGINEERING DEPARTMENT



Stanley Consultants Inc.

5800 S. Eastern Avenue, Suite 200  
Las Vegas, Nevada 89119  
(702) 368-3388 Fax (702) 368-0793  
www.stanleygroup.com

ALTA/ACSM LAND TITLE SURVEY  
FOR RHODES HOMES ARIZONA


JOB TITLE  
JOB NAME  
YANDEL-ALTA  
JOB NO.  
17715.80.12  
SHEET 7 OF 10



# ALTA/ACSM LAND TITLE SURVEY

A PORTION OF SECTION 2, TOGETHER WITH A PORTION OF SECTION 11, TOGETHER WITH A PORTION OF SECTION 14, TOWNSHIP 20 NORTH, RANGE 18 WEST OF THE GILA AND SALT RIVER BASE MERIDIAN, MOHAVE COUNTY, ARIZONA.

PARCEL NO. 3 BOUNDARY AND EASEMENTS

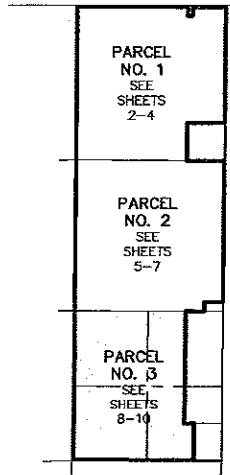

KEY MAP  
NOT TO SCALE

GOLDEN VALLEY  
RANCHES UNIT 1  
BOOK 215, MAP 05  
NOT A PART

## SHEET INDEX:

1. COVER SHEET
2. PARCEL NO. 1 BOUNDARY AND EASEMENTS
3. PARCEL NO. 1 AERIAL PHOTO
4. PARCEL NO. 1 AERIAL PHOTO
5. PARCEL NO. 2 BOUNDARY AND EASEMENTS
6. PARCEL NO. 2 AERIAL PHOTO
7. PARCEL NO. 2 AERIAL PHOTO
8. PARCEL NO. 3 BOUNDARY AND EASEMENTS
9. PARCEL NO. 3 AERIAL PHOTO
10. PARCEL NO. 3 AERIAL PHOTO

T 20 N  
S 15 S 14  
S 22 S 23  
R 18 W  
3" M.C.E. ALUMINUM CAP  
RLS - 1.3023

T 20 N  
S 15 S 14  
R 18 W  
"X" ON STONE, 1/4  
CHISELED ON THE  
WEST FACE

T 20 N  
S 10 S 11  
S 15 S 14  
R 18 W

"X" ON STONE, 4  
CHISEL MARKS ON  
THE SOUTH FACE


SEE PARCEL  
NO. 2

T 20 N  
S 11 S 12  
S 14 S 13  
R 18 W

"X" ON STONE, 1/4  
CHISELED ON THE  
NORTH FACE

T 20 N  
S 11 S 12  
S 14 S 13  
R 18 W

"X" ON STONE

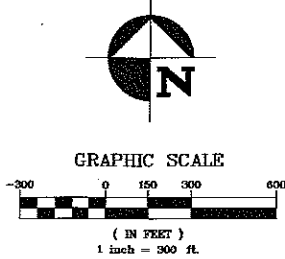

## LEGEND

- SUBDIVISION BOUNDARY LINE
- ADJACENT PROPERTY LINE
- EASEMENT LINE
- DIRT ROAD
- PAVED ROAD
- SECTIONAL SUBDIVISION LINE
- FLOW LINE OF NATURAL WASH
- DEDICATED RIGHT-OF-WAY
- FOUND PUBLIC LAND CORNER
- NOTHING FOUND UNLESS OTHERWISE DESCRIBED
- MOHAVE COUNTY ENGINEERING DEPARTMENT



Stanley Consultants Inc.

5820 S. Eastern Avenue, Suite 200  
Las Vegas, NV 89148  
(702) 359-0388 Fax (702) 359-9793  
www.stanleygroup.com

ALTA/ACSM LAND TITLE SURVEY  
FOR RHODES HOMES ARIZONA

JOB TITLE  
JWG NAME  
YANDEL-ALTA  
JOB NO.  
17715.80.12  
SHEET 8 OF 10

# ALTA/ACSM LAND TITLE SURVEY

A PORTION OF SECTION 2, TOGETHER WITH A PORTION OF SECTION 11, TOGETHER WITH A PORTION OF SECTION 14, TOWNSHIP 20 NORTH, RANGE 18 WEST OF THE GILA AND SALT RIVER BASE MERIDIAN, MOHAVE COUNTY, ARIZONA.

PARCEL NO. 3 AERIAL TOPO


"X" ON STONE, 1/4  
CHISELED ON THE  
NORTH FACE

T 20 N  
1 S 11  
4 S 14  
R 18 W

T 20 N  
S 11 S 12  
S 14 S 13  
R 18 W

T 20 N  
S 10 S 11  
S 15 S 14  
R 18 W



"X" ON STONE, 4  
CHISEL MARKS ON  
THE SOUTH FACE

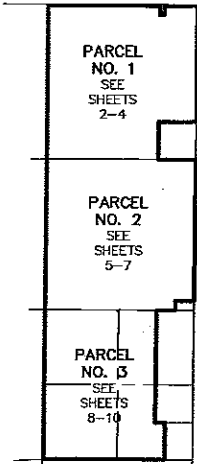

KEY MAP  
NOT TO SCALE

## SHEET INDEX:

1. COVER SHEET
2. PARCEL NO. 1 BOUNDARY AND EASEMENTS
3. PARCEL NO. 1 AERIAL TOPO
4. PARCEL NO. 1 AERIAL PHOTO
5. PARCEL NO. 2 BOUNDARY AND EASEMENTS
6. PARCEL NO. 2 AERIAL TOPO
7. PARCEL NO. 2 AERIAL PHOTO
8. PARCEL NO. 3 BOUNDARY AND EASEMENTS
9. PARCEL NO. 3 AERIAL TOPO
10. PARCEL NO. 3 AERIAL PHOTO

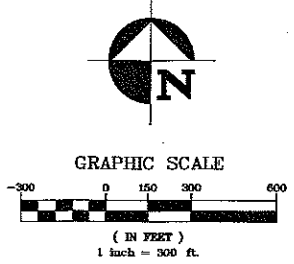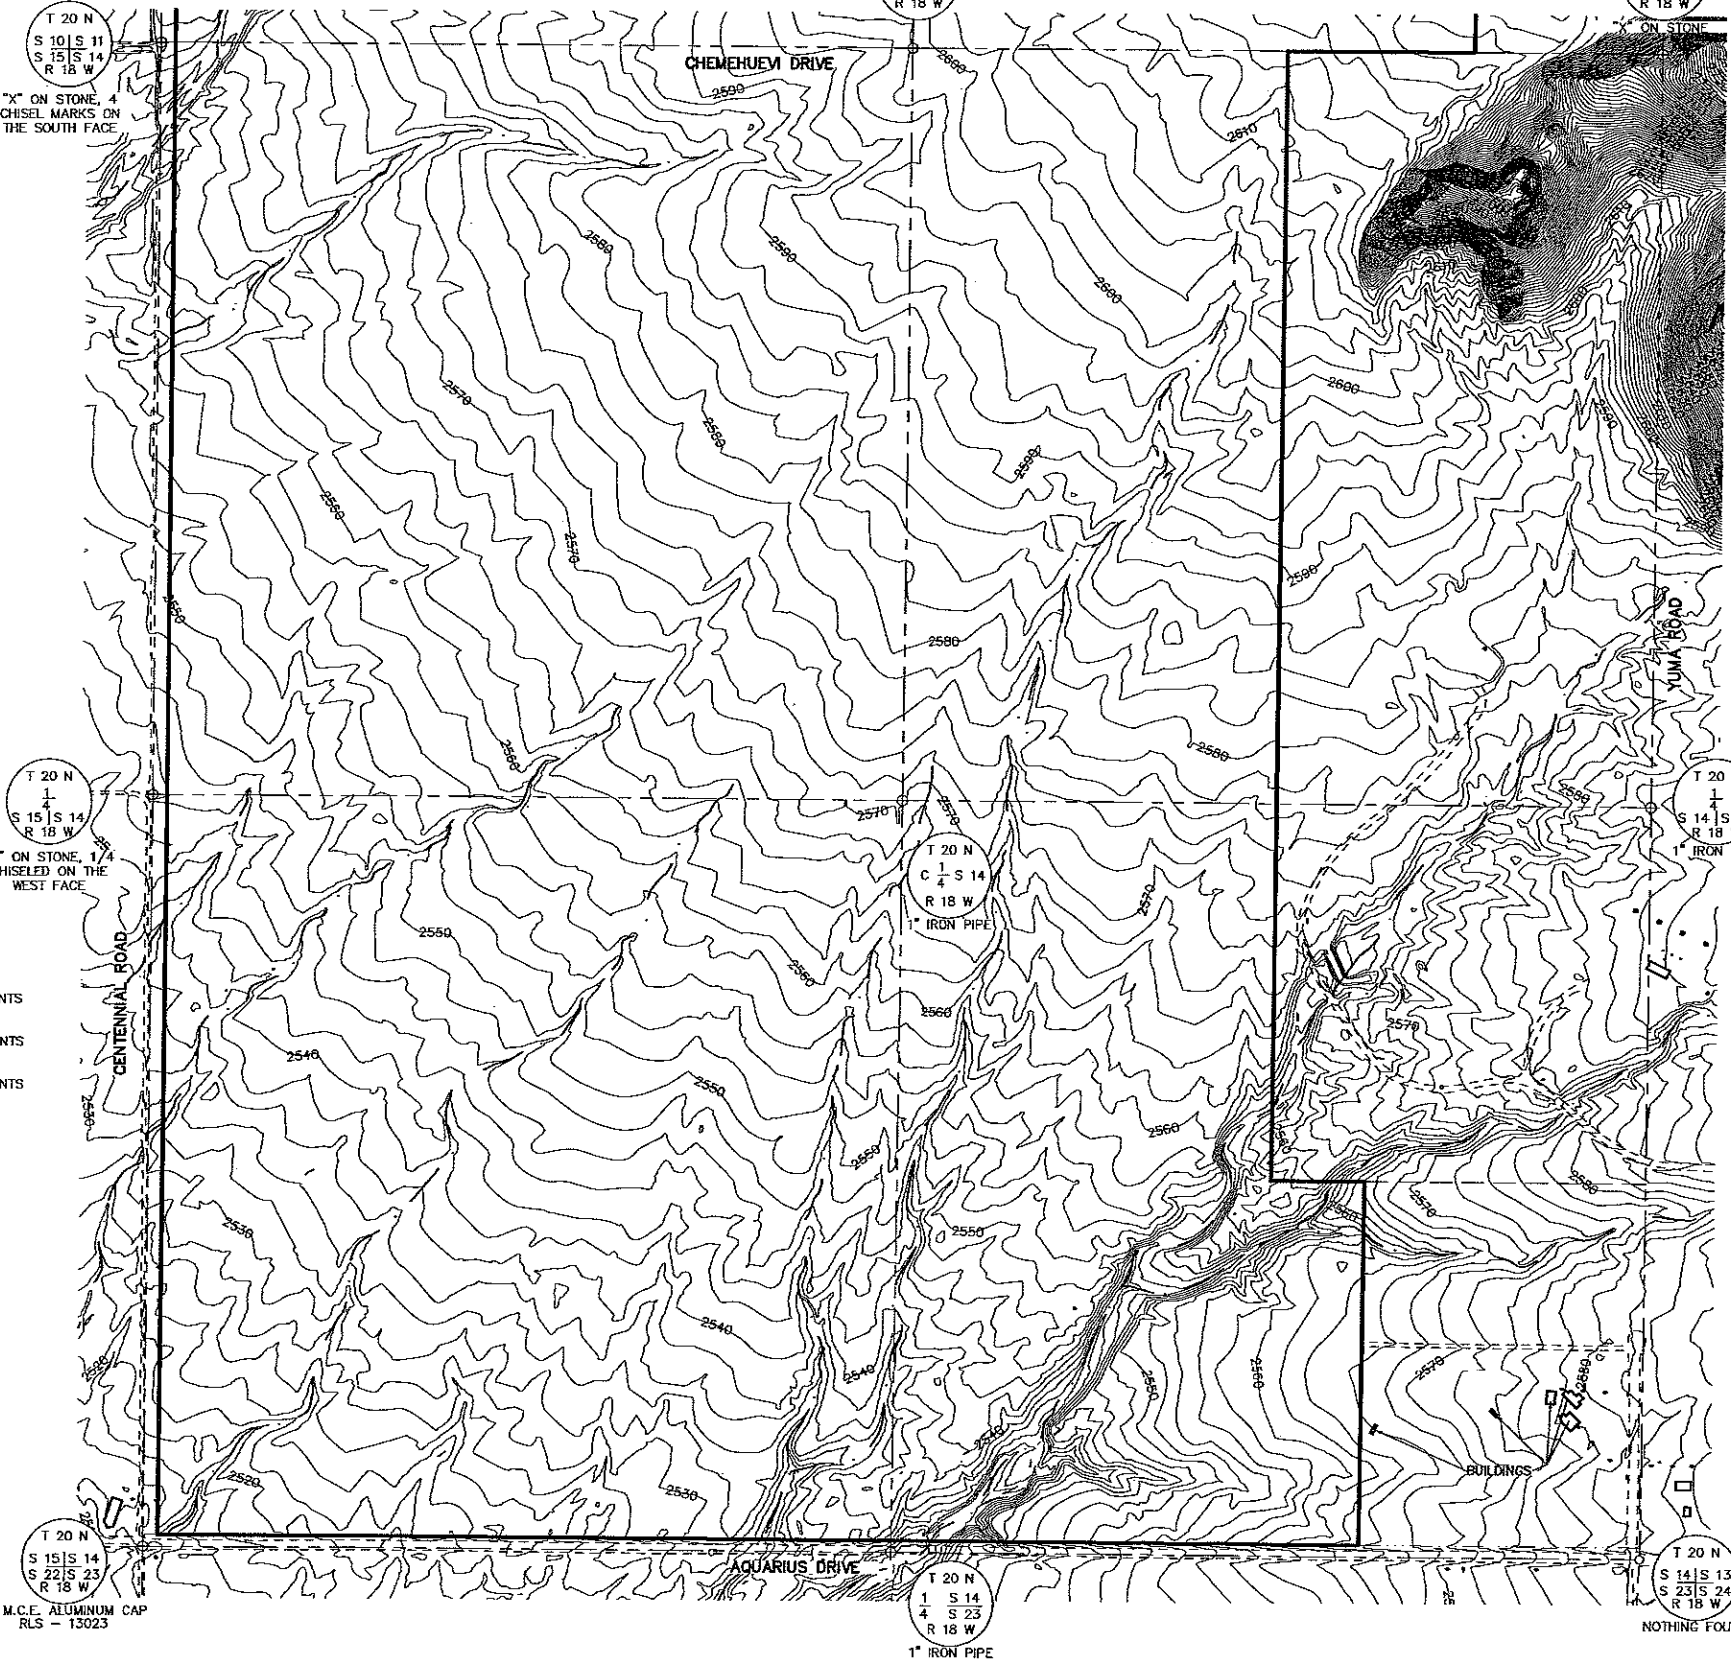

## LEGEND

- SUBDIVISION BOUNDARY LINE
- ADJACENT PROPERTY LINE
- EASEMENT LINE
- DIRT ROAD
- PAVED ROAD
- SECTIONAL SUBDIVISION LINE
- FLOW LINE OF NATURAL WASH
- DEDICATED RIGHT-OF-WAY
- FOUND PUBLIC LAND CORNER
- NOTHING FOUND UNLESS OTHERWISE DESCRIBED
- MOHAVE COUNTY ENGINEERING DEPARTMENT

|             |  |
|-------------|--|
| DATE        |  |
| APPROVAL    |  |
| DESIGNED BY |  |
| DRAWN BY    |  |
| CHECKED BY  |  |
| SCALE       |  |

SCALE (H): 1" = 300'  
SCALE (V):  
DRAWN BY: D.R.S.  
CHECKED BY: R.M.C.  
SEC. 22, T. 20 N. R. 18 W.

5920 S. Eastern Avenue, Suite 200  
Las Vegas, Nevada 89115  
(702) 359-0355 Fax (702) 359-9703  
www.stanleygroup.com

**Stanley Consultants Inc.**

JOB TITLE  
ALTA/ACSM LAND TITLE SURVEY  
FOR RHODES HOMES ARIZONA  
MOHAVE ARIZONA

DWG NAME  
YANDEL-ALTA

JOB NO.  
17715.80.12

SHEET 9 OF 10



# ALTA/ACSM LAND TITLE SURVEY

A PORTION OF SECTION 2, TOGETHER WITH A PORTION OF SECTION 11, TOGETHER WITH A PORTION OF SECTION 14, TOWNSHIP 20 NORTH, RANGE 18 WEST OF THE GILA AND SALT RIVER BASE MERIDIAN, MOHAVE COUNTY, ARIZONA.

PARCEL NO. 3 AERIAL PHOTO

T 20 N  
S 10 S 11  
S 15 S 14  
R 18 W

"X" ON STONE, 4  
CHISEL MARKS ON  
THE SOUTH FACE


T 20 N  
S 11  
S 14  
R 18 W

"X" ON STONE, 1/4  
CHISELED ON THE  
NORTH FACE

T 20 N  
S 11 S 12  
S 14 S 13  
R 18 W

"X" ON STONE

CHEMIEHUEVI DRIVE

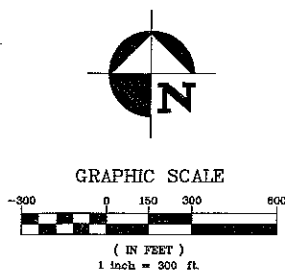

GRAPHIC SCALE



( IN FEET )

1 inch = 300 ft.


## NOTES:

1. DATE OF AERIAL PHOTOGRAPH: JANUARY OF 2005
2. IMAGES HEREON APPEAR SHIFTED DUE TO THE INHERENT QUALITIES OF THE AERIAL PHOTOGRAPHY. REFER TO SHEETS 3, 6, AND 9 FOR MEASUREMENTS FROM THE PROPERTY LINE TO THE IMPROVEMENTS NEAR THE BOUNDARY.
3. THIS PHOTO IS FOR REFERENCE ONLY. REFER TO SHEET 1, 2, 5, AND 8 FOR THE BOUNDARY AND EASEMENT INFORMATION.
4. APPROXIMATE SCALE IS 1" = 300'

## LEGEND

- SUBDIVISION BOUNDARY LINE
- ADJACENT PROPERTY LINE
- EASEMENT LINE
- DIRT ROAD
- PAVED ROAD
- SECTIONAL SUBDIVISION LINE
- FLOW LINE OF NATURAL WASH
- DEDICATED RIGHT-OF-WAY
- FOUND PUBLIC LAND CORNER
- NOTHING FOUND UNLESS OTHERWISE DESCRIBED
- MOHAVE COUNTY ENGINEERING DEPARTMENT

M.C.E.

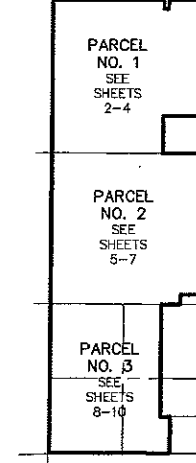

PARCEL NO. 1  
SEE SHEETS 2-4

PARCEL NO. 2  
SEE SHEETS 5-7

PARCEL NO. 3  
SEE SHEETS 8-10

KEY MAP  
NOT TO SCALE

T 20 N  
S 15 S 14  
R 18 W

"X" ON STONE, 1/4  
CHISELED ON THE  
WEST FACE

T 20 N  
S 14  
R 18 W

1" IRON PIPE

T 20 N  
S 14 S 13  
R 18 W

1" IRON PIPE

T 20 N  
S 15 S 14  
S 22 S 23  
R 18 W

3" M.C.E. ALUMINUM CAP  
RLS - 13023

T 20 N  
S 14  
S 23  
R 18 W

1" IRON PIPE

T 20 N  
S 14 S 13  
S 23 S 24  
R 18 W

NOTHING FOUND

## SHEET INDEX:

1. COVER SHEET
2. PARCEL NO. 1 BOUNDARY AND EASEMENTS
3. PARCEL NO. 1 AERIAL TOPO
4. PARCEL NO. 1 AERIAL PHOTO
5. PARCEL NO. 2 BOUNDARY AND EASEMENTS
6. PARCEL NO. 2 AERIAL TOPO
7. PARCEL NO. 2 AERIAL PHOTO
8. PARCEL NO. 3 BOUNDARY AND EASEMENTS
9. PARCEL NO. 3 AERIAL TOPO
10. PARCEL NO. 3 AERIAL PHOTO

5800 S. Center Avenue, Suite 200  
Las Vegas, Nevada 89119  
(702) 369-1386 Fax (702) 369-9793  
www.stanleyconsultants.com



Stanley Consultants Inc.

ALTA/ACSM LAND TITLE SURVEY  
FOR RHODES HOMES ARIZONA

YANDEL-ALTA

17715.80.12

SHEET 10 OF 10